




3 North Elevation 1:100

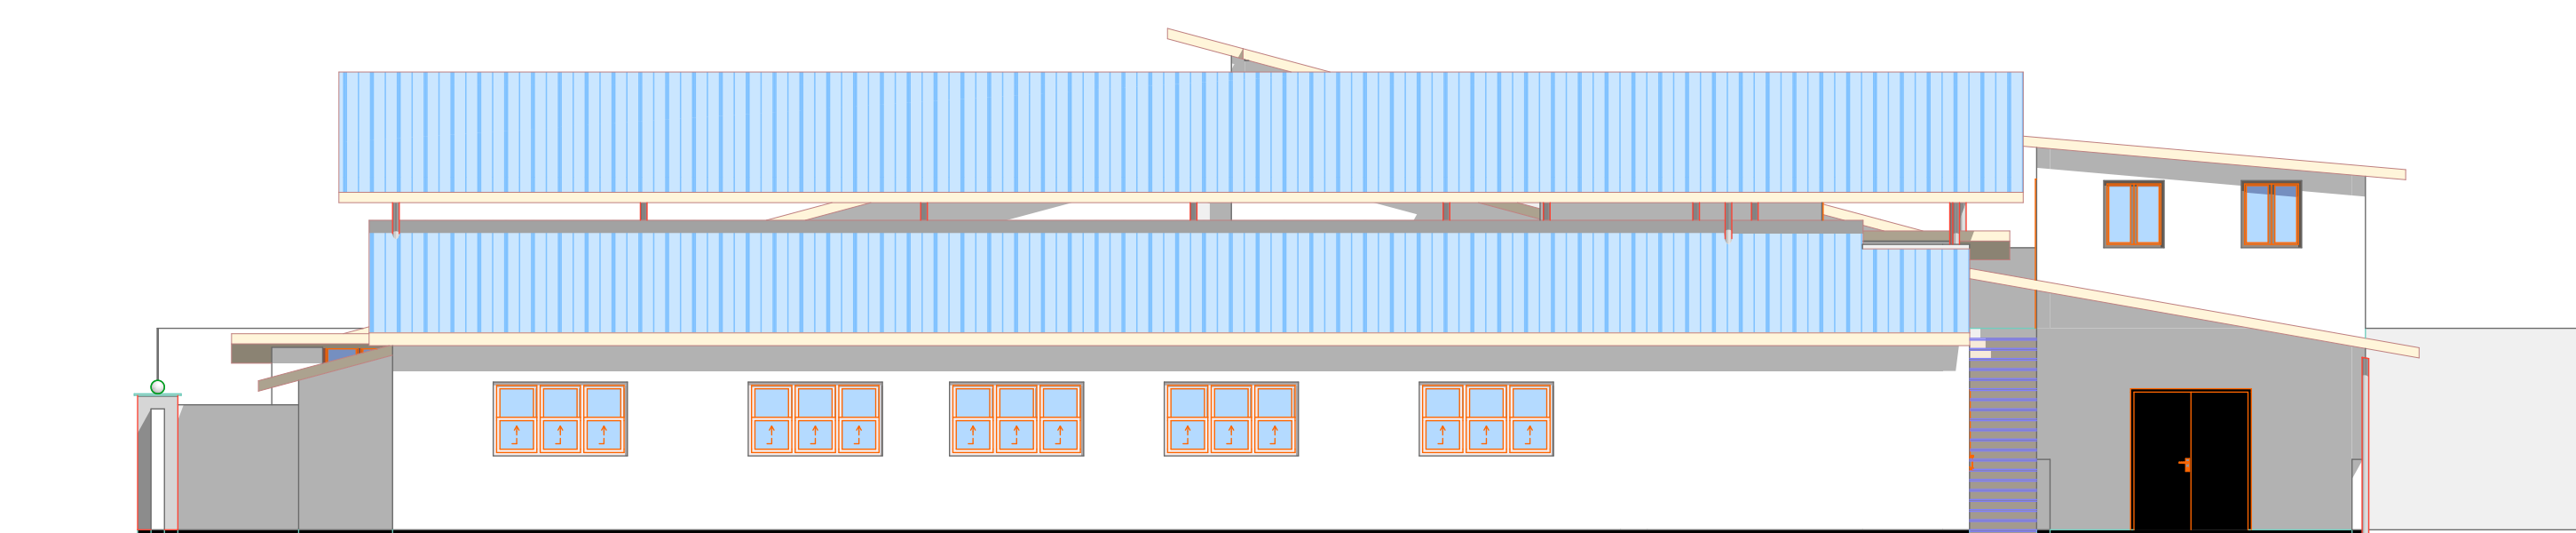


West Elevation 1:100

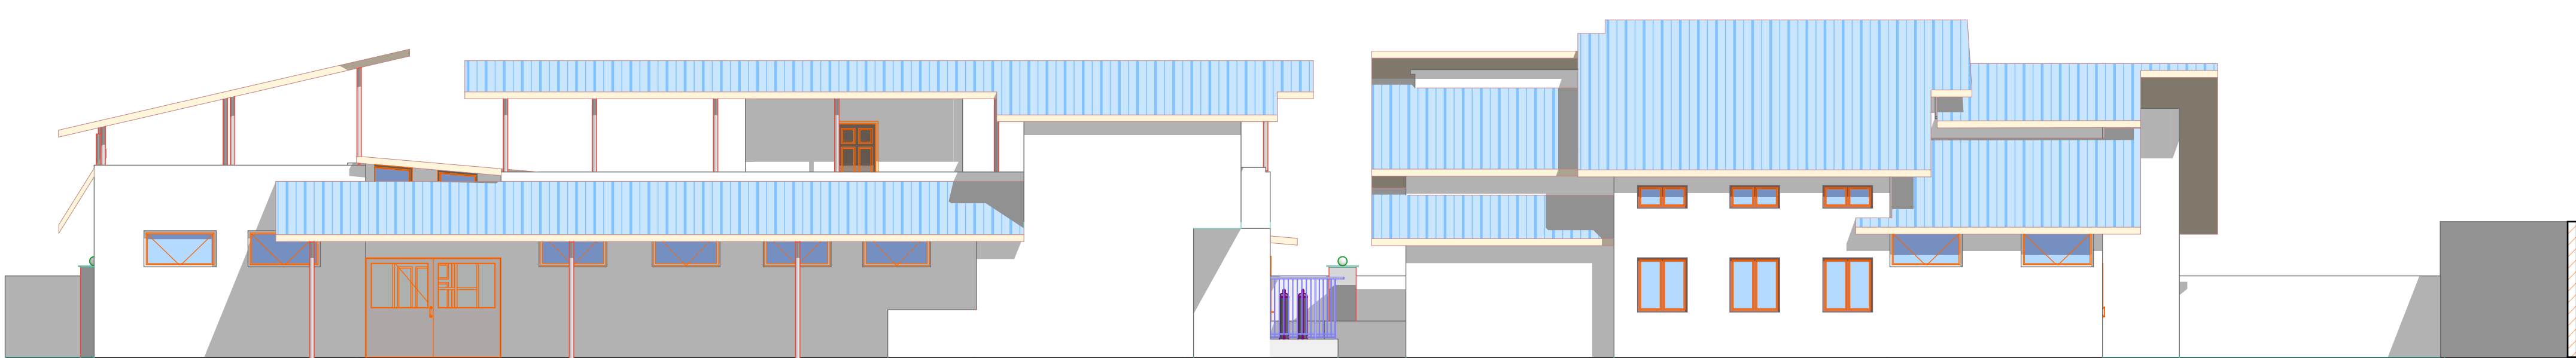


South Elevation 1:100

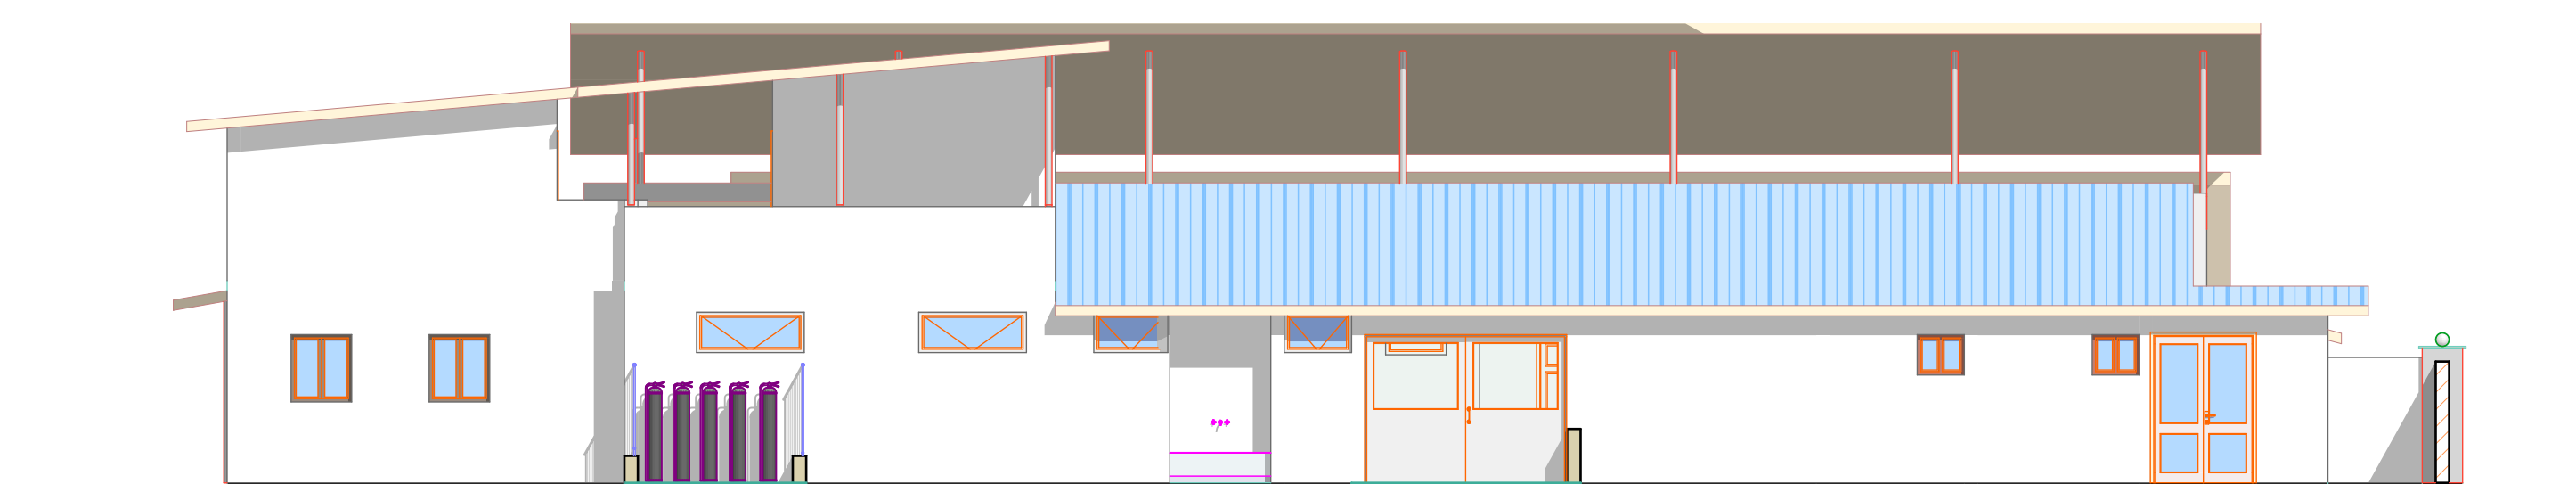


East Elevation 1:100

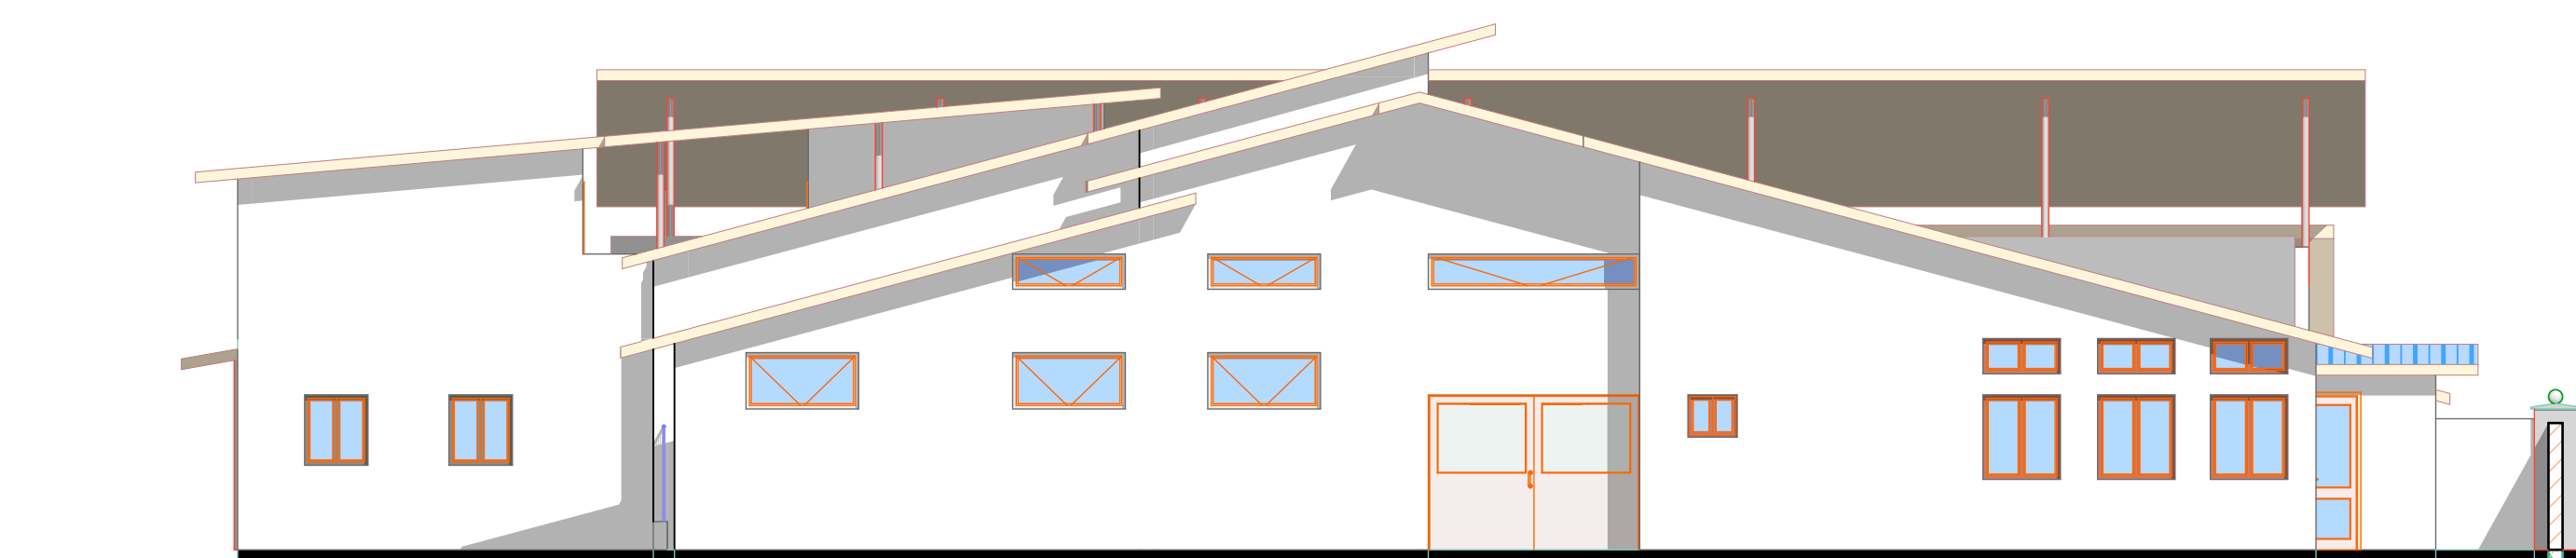

East Elevation 1:100

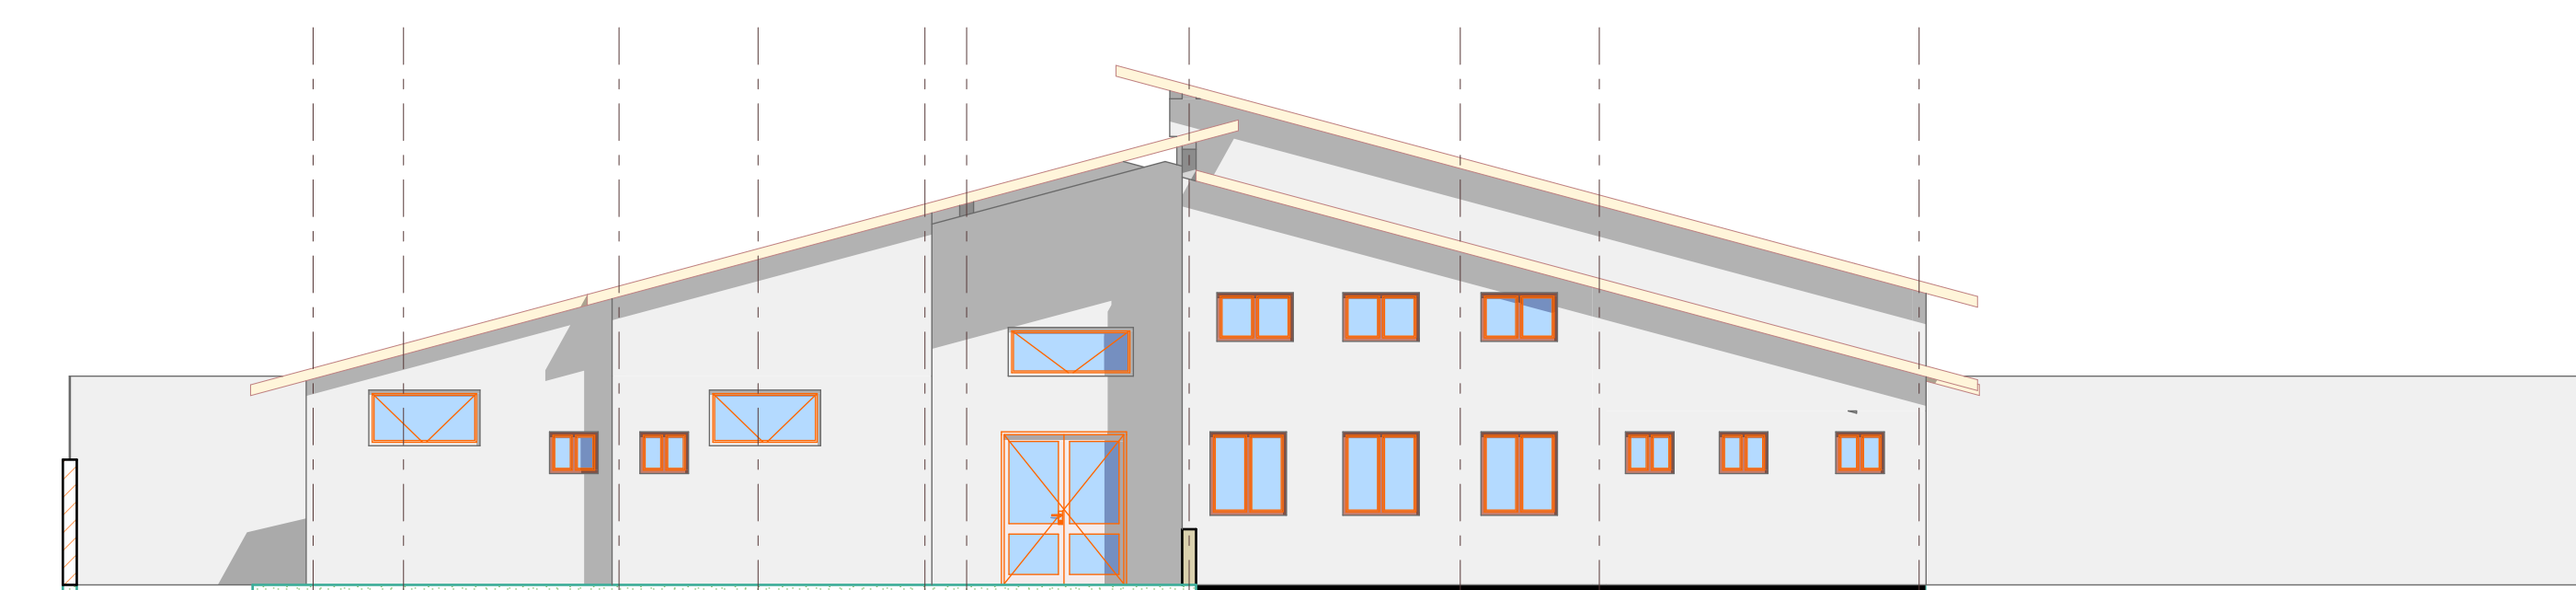

East Elevation 1:100

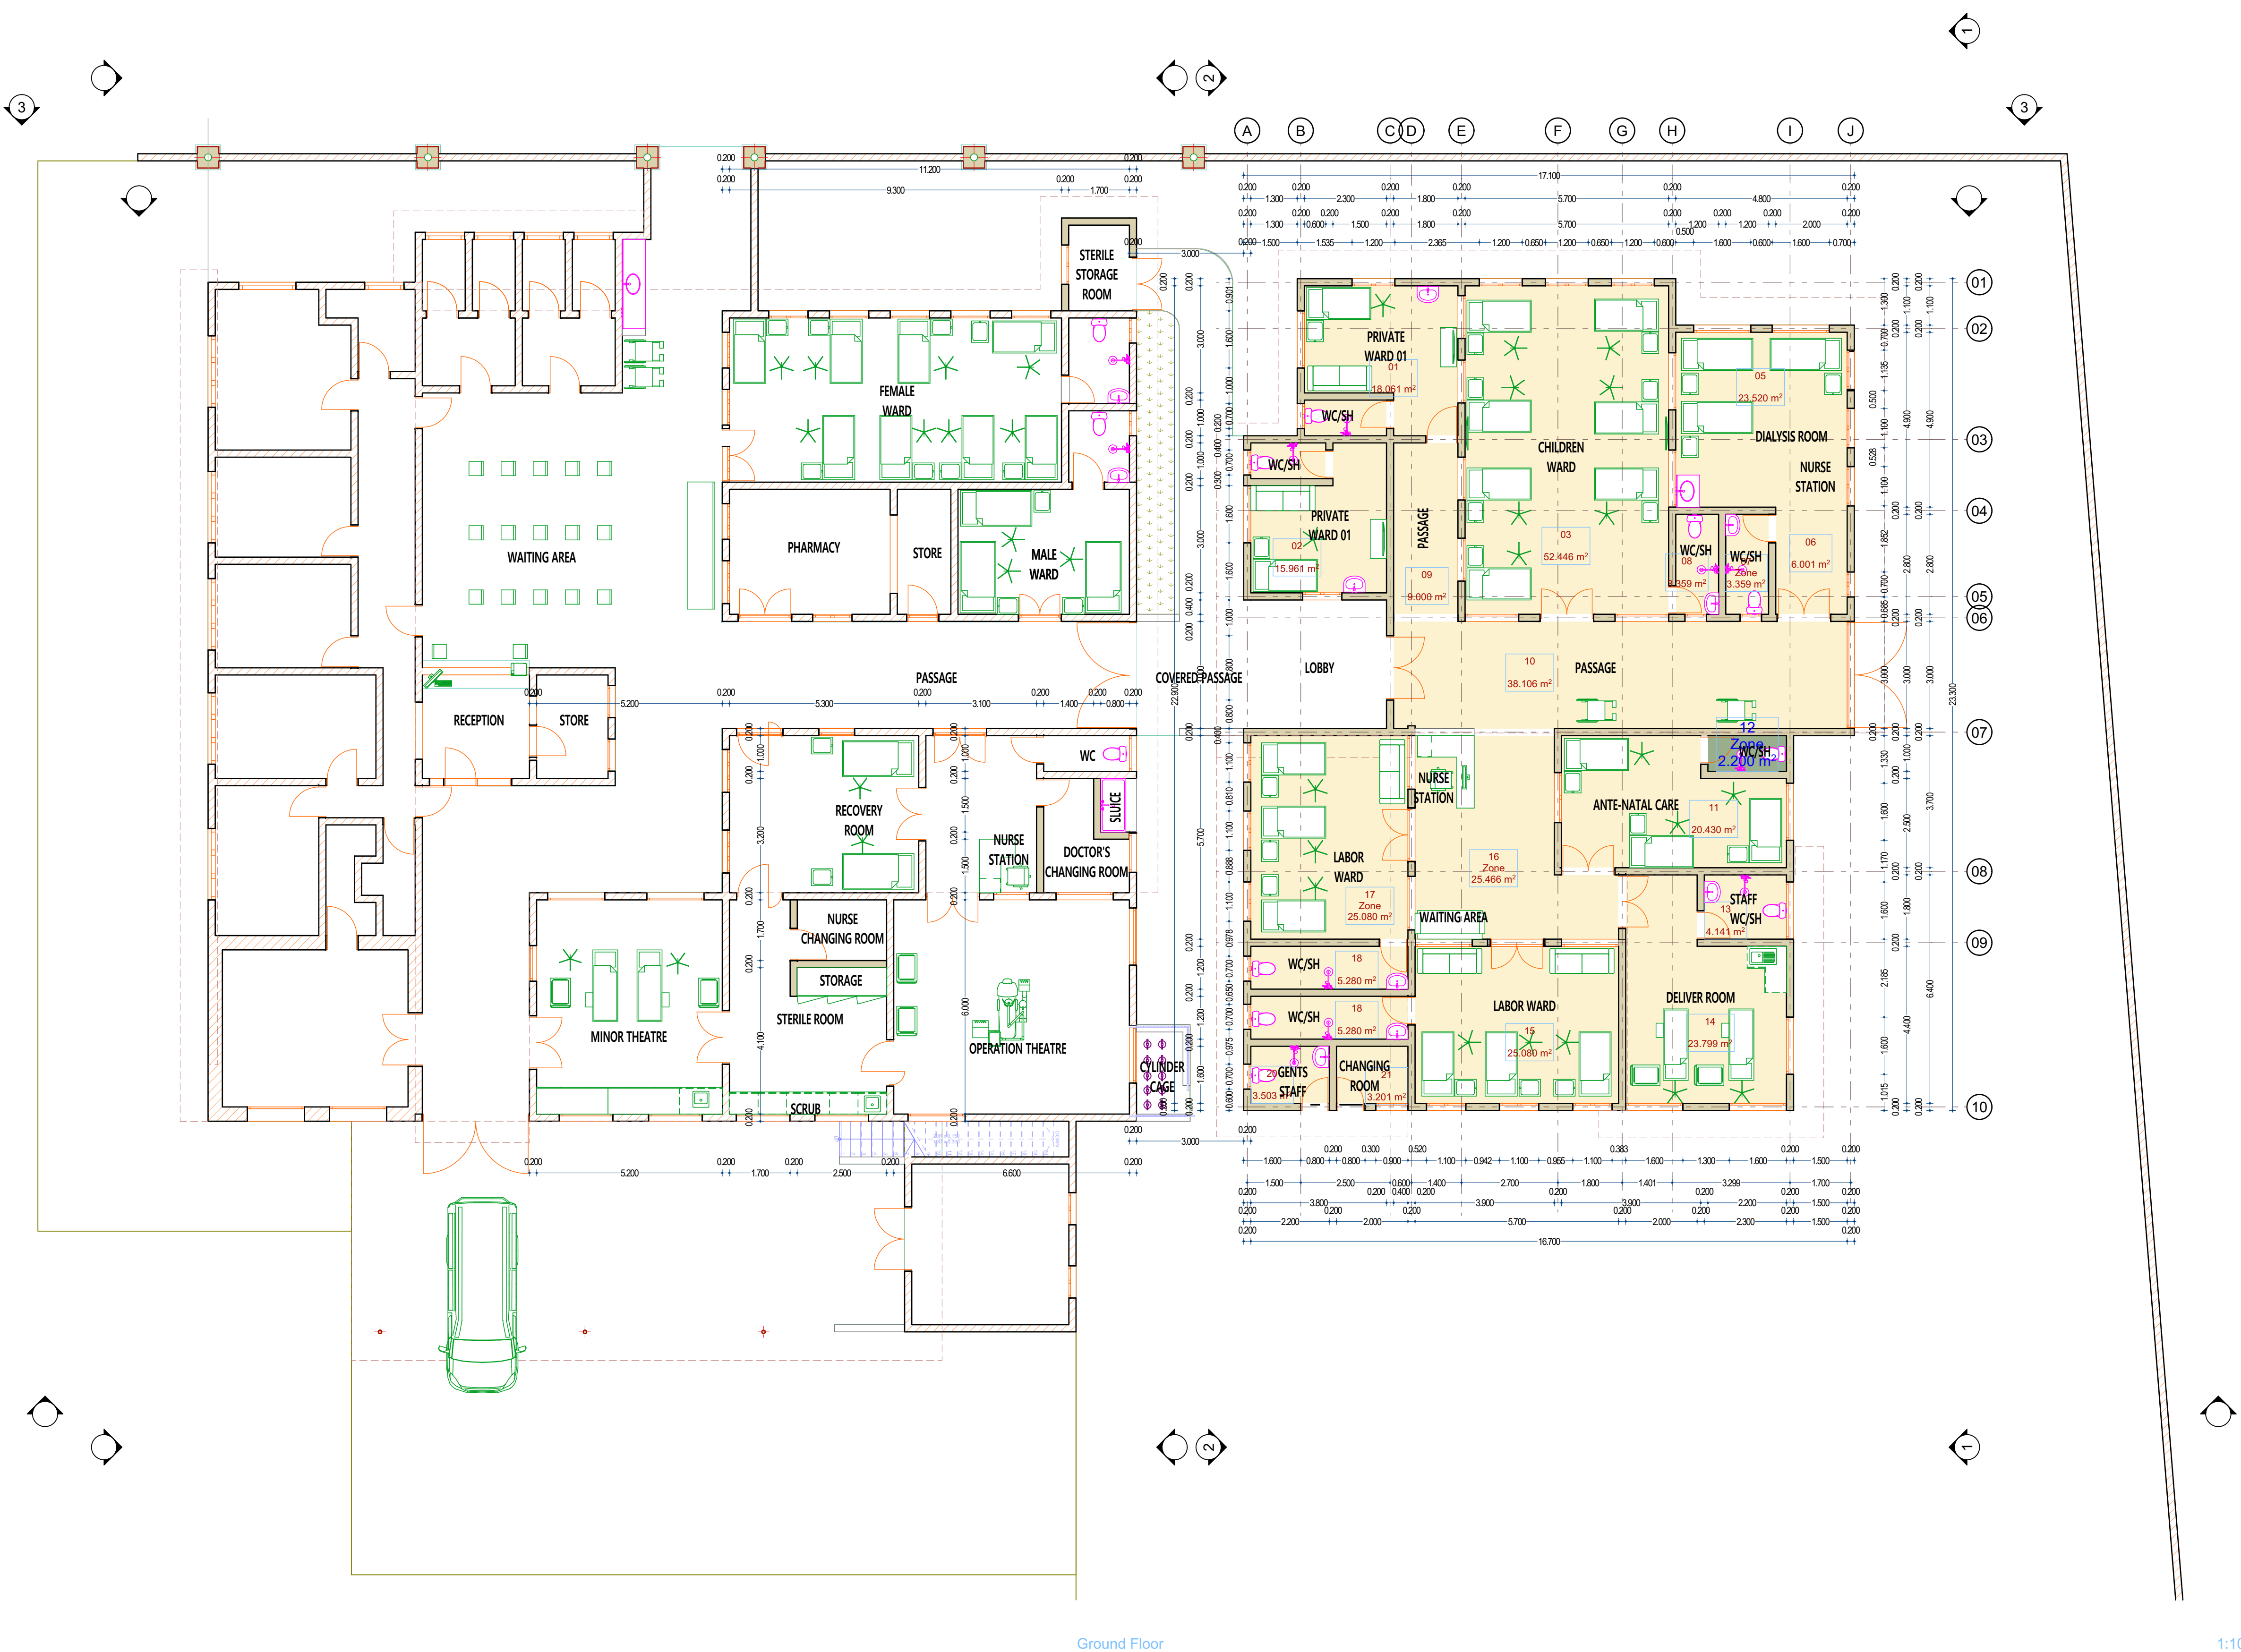

Ground Floor 1:100



#	Page Name	Date
1		
2		
3		
4		
5		
6		
7		
8		
9		
10		

Company Title



#Contact Company

#Contact Address1

#Contact City

#Contact Country

#Contact Postcode

#Project Name

#Site Address1

#Site City

#Site Country

#Site Postcode

Drawing Name

Ground Floor, East Elevation, North Elevation, South Elevation, West Elevation

Drawing Status

#Status

Modified by

#Modified by

Checked by

#Checked by

Drawing Scale

Layout ID

#LayID

Revision

#RevID